



2120 UNIVERSITY DRIVE

RANCHO DOMINGUEZ, CA

UNIVERSITY DRIVE

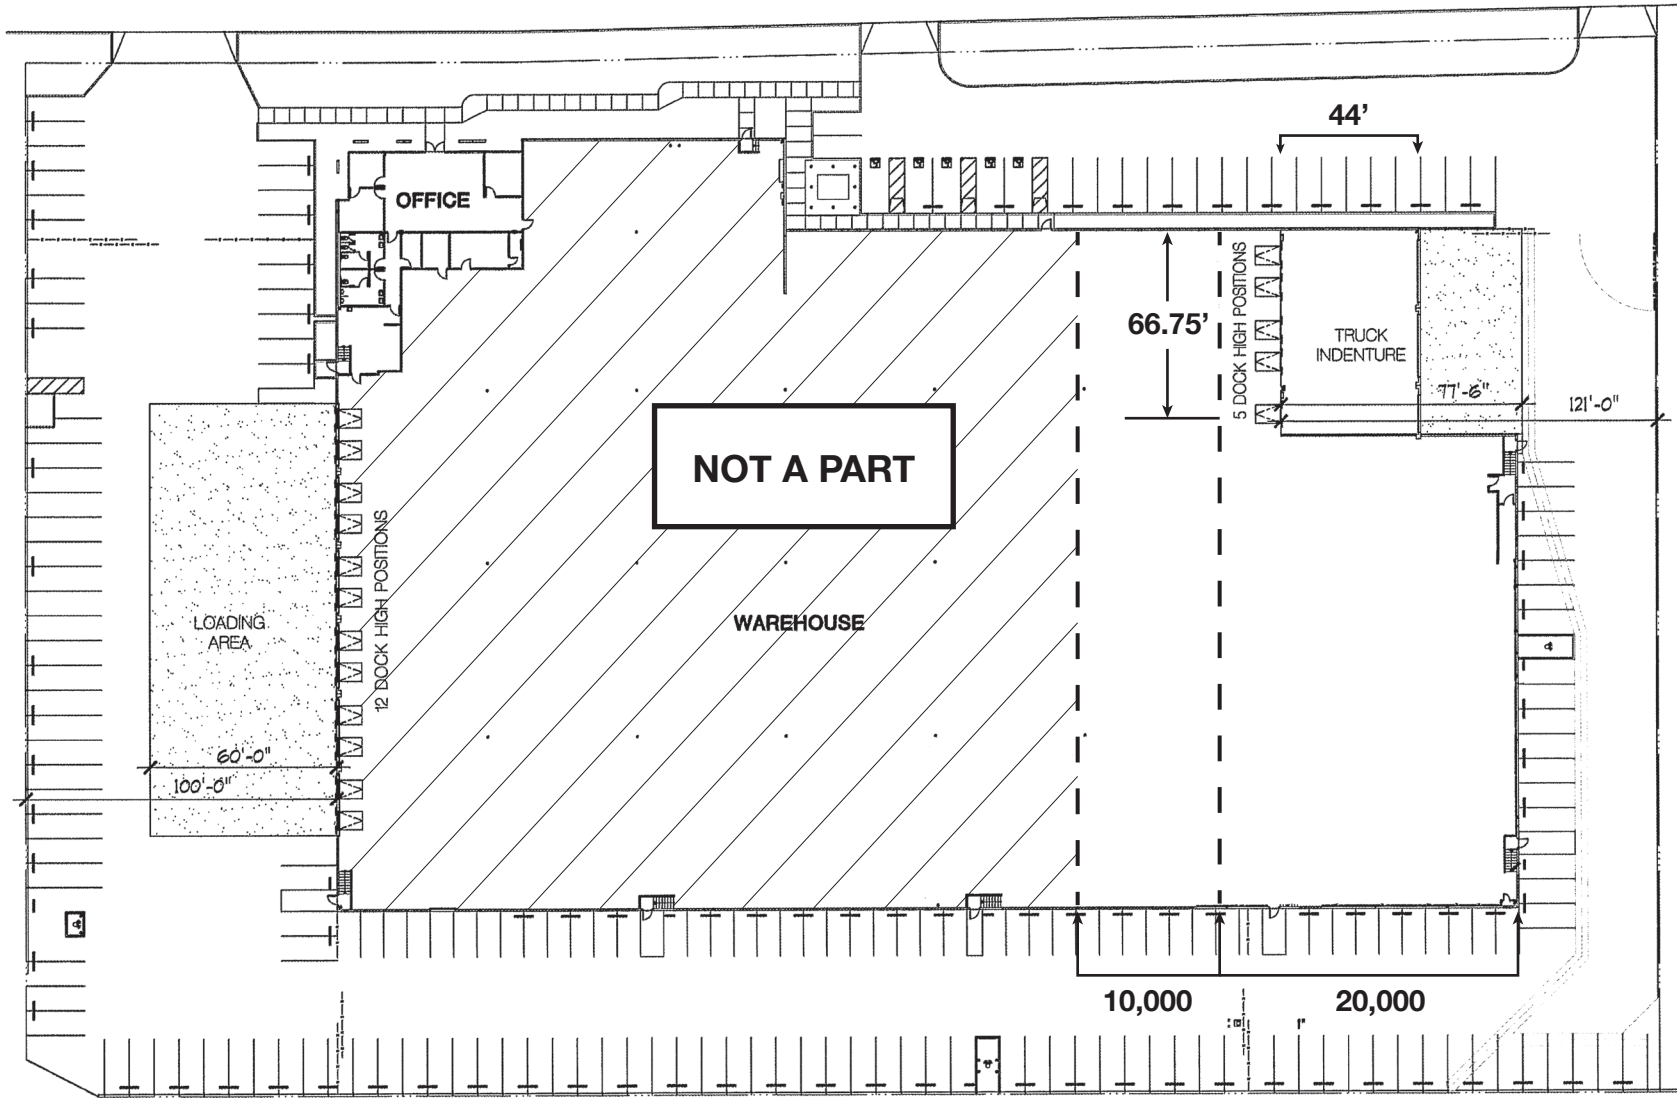

SITE PLAN

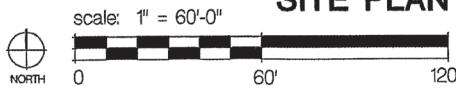

WITHEE MALCOLM
ARCHITECTS, LLP
2251 W. 190th Street
Torrance, Ca 90504
t. 310.217.8885
f. 310.217.0425

